

5 Heyrose, Thurcroft, Sunderland, SR3 2FG
gbne.ltd@gmail.com
Paul 07710534883
Steven 07814355782

Garage Extension






43 Saltwick
Gardens
Whitley Bay
NE25 9GJ

Document Date:
August 24

Document Phase:
Planning Drawings

rev.	date	remark
1	13/08/24	plan revision X

Existing plan & elevations
A4

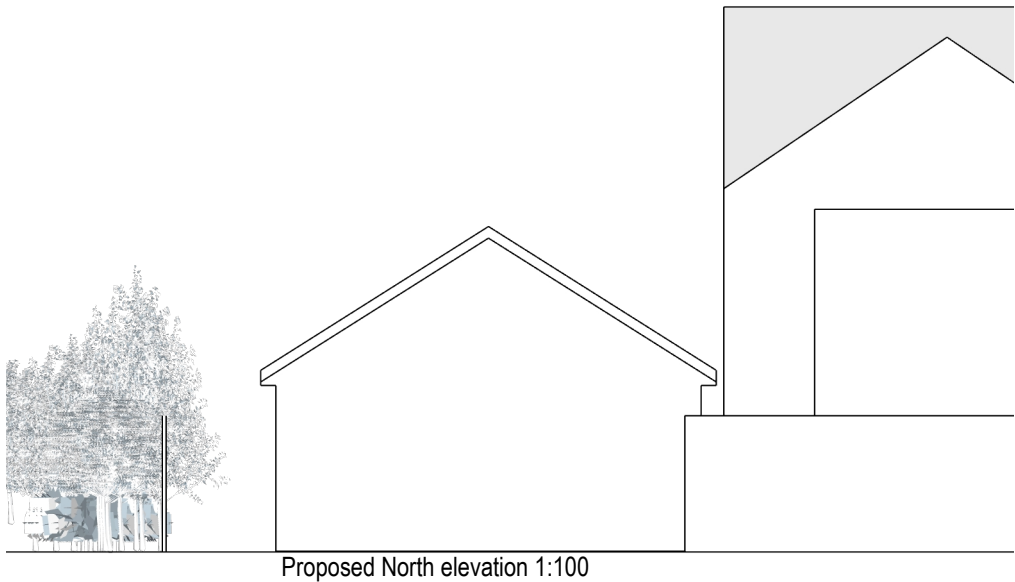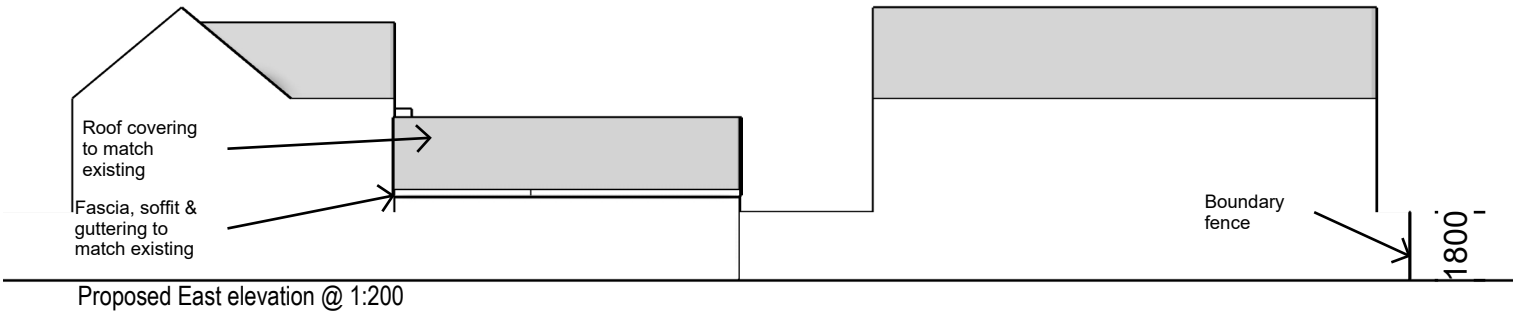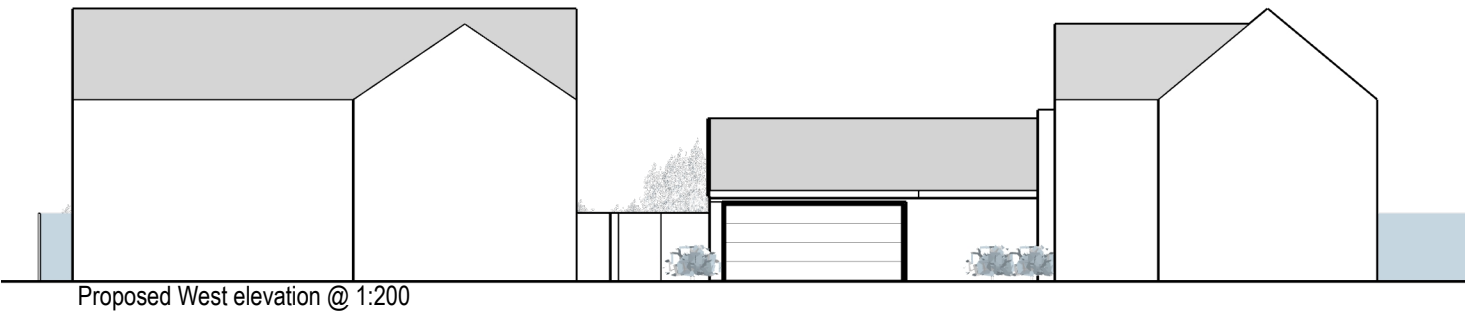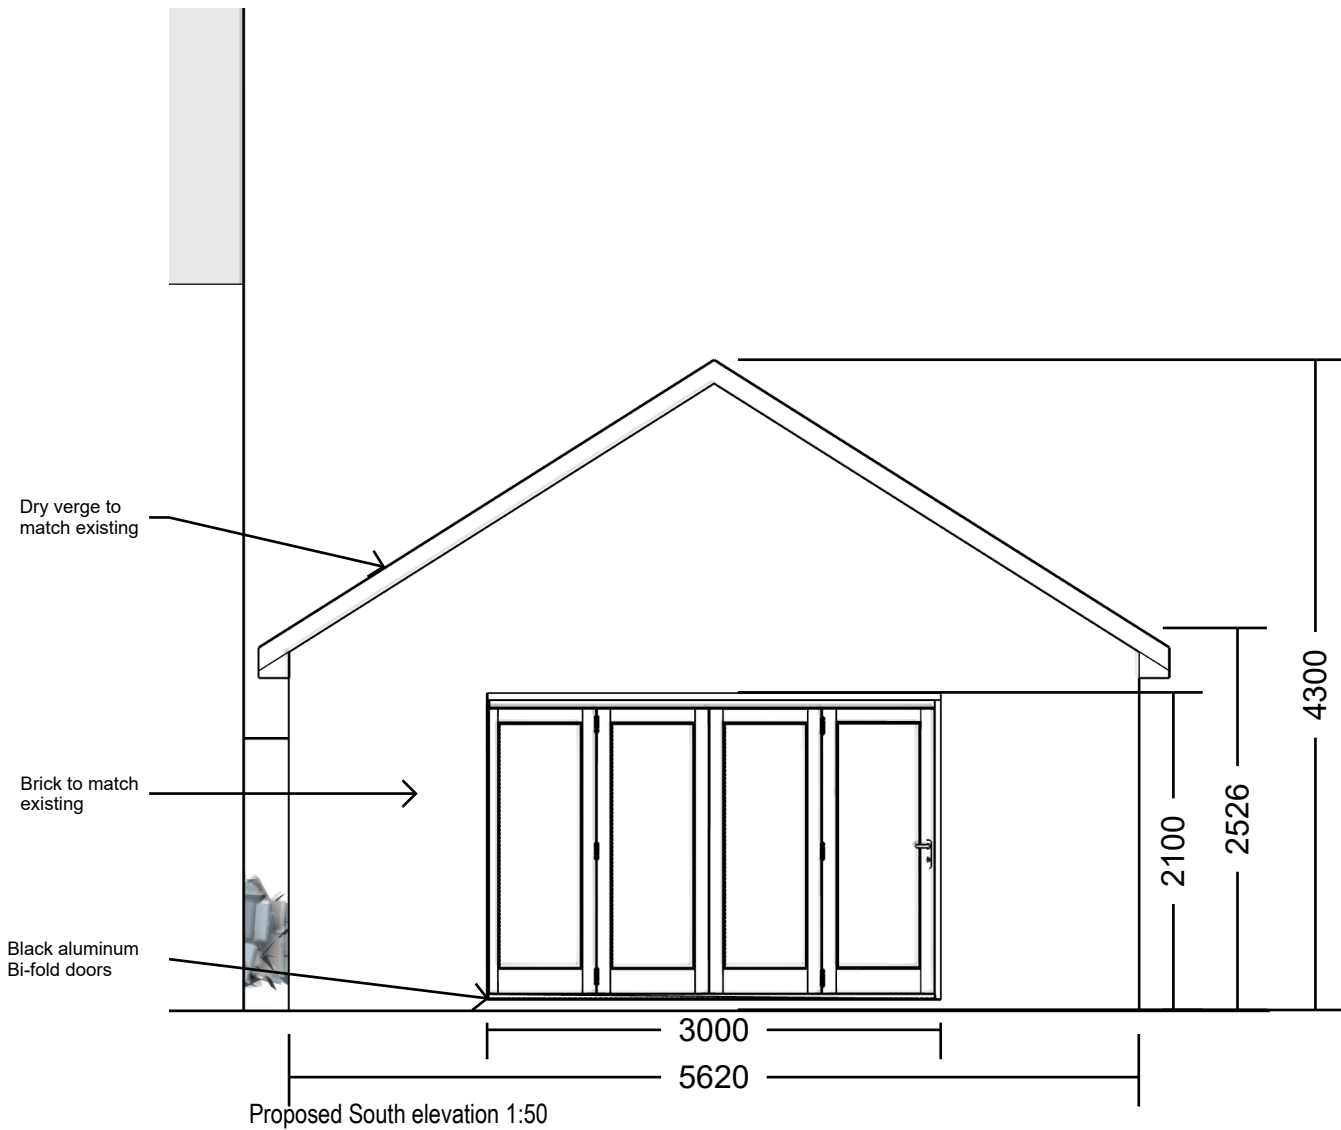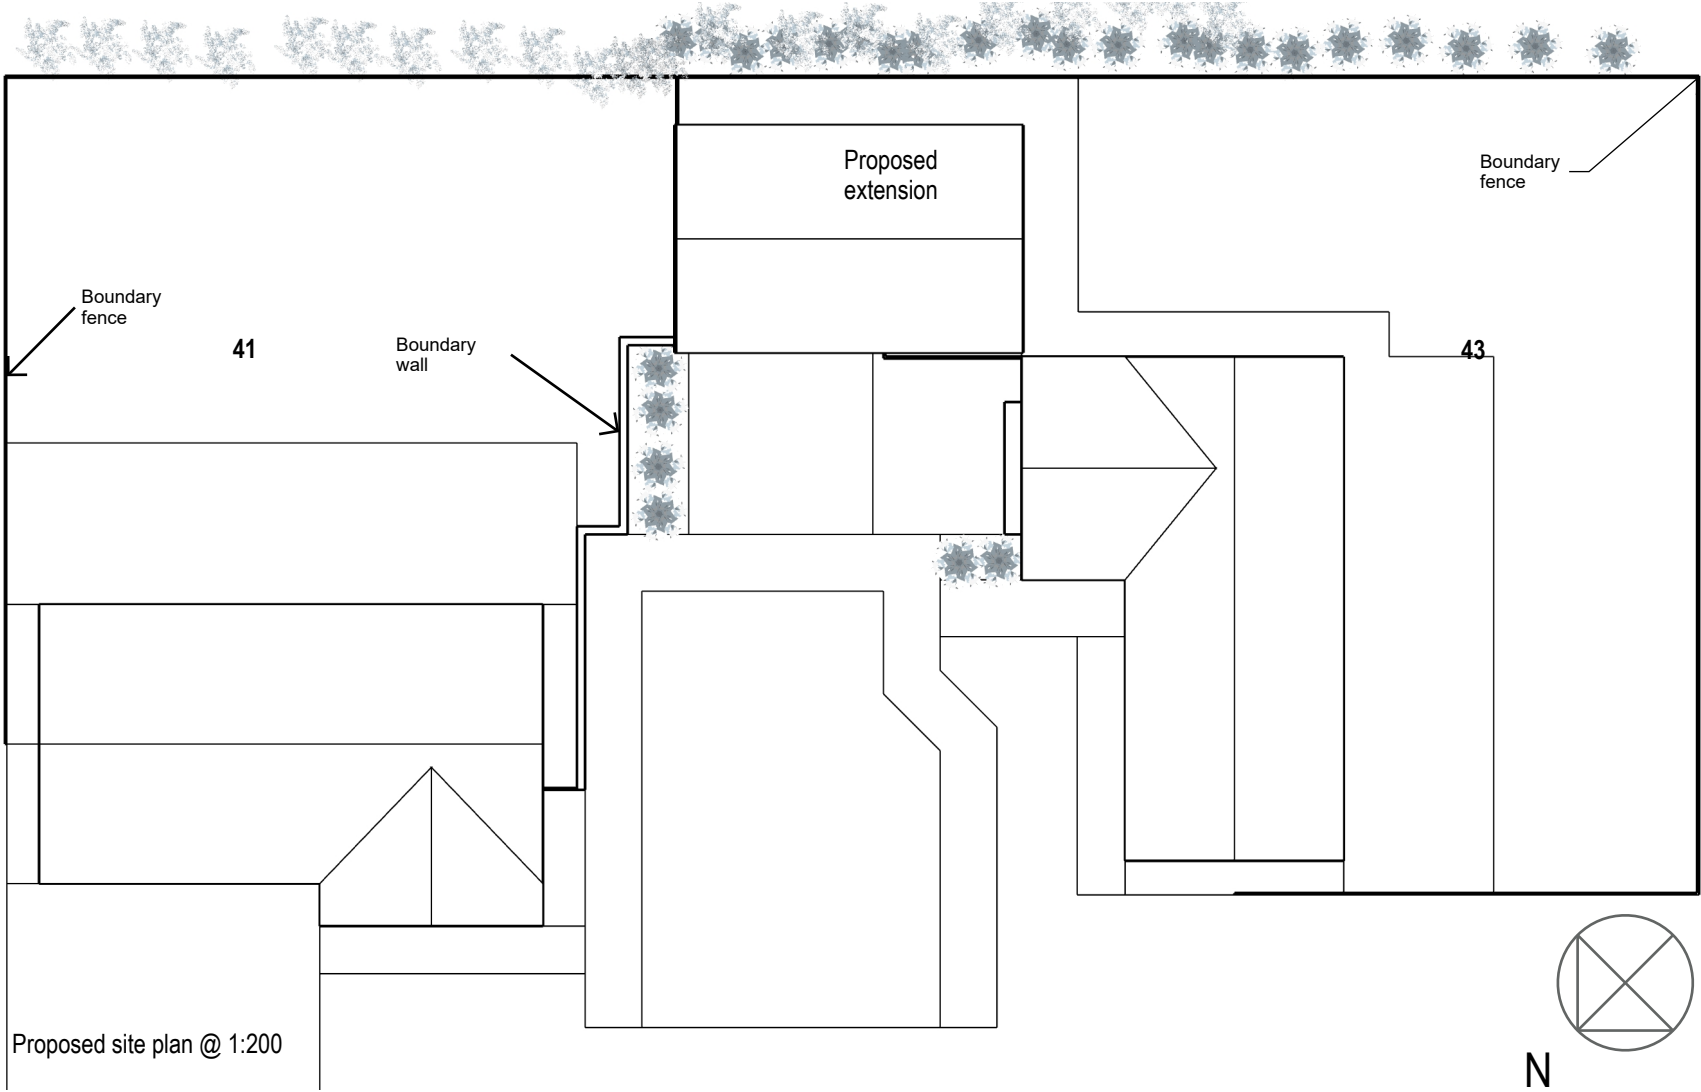

5 Heyrose, Thurcroft, Sunderland, SR3 2FG
gbne.ltd@gmail.com
Paul 07710534883
Steven 07814355782

Garage Extension


43 Saltwick
Gardens
Whitley Bay
NE25 9GJ

Document Date:
August 24


Document Phase:
Planning Drawings

rev.	date	remark
1	13/08/24	plan revision X

Proposed site plan & elevations
A4

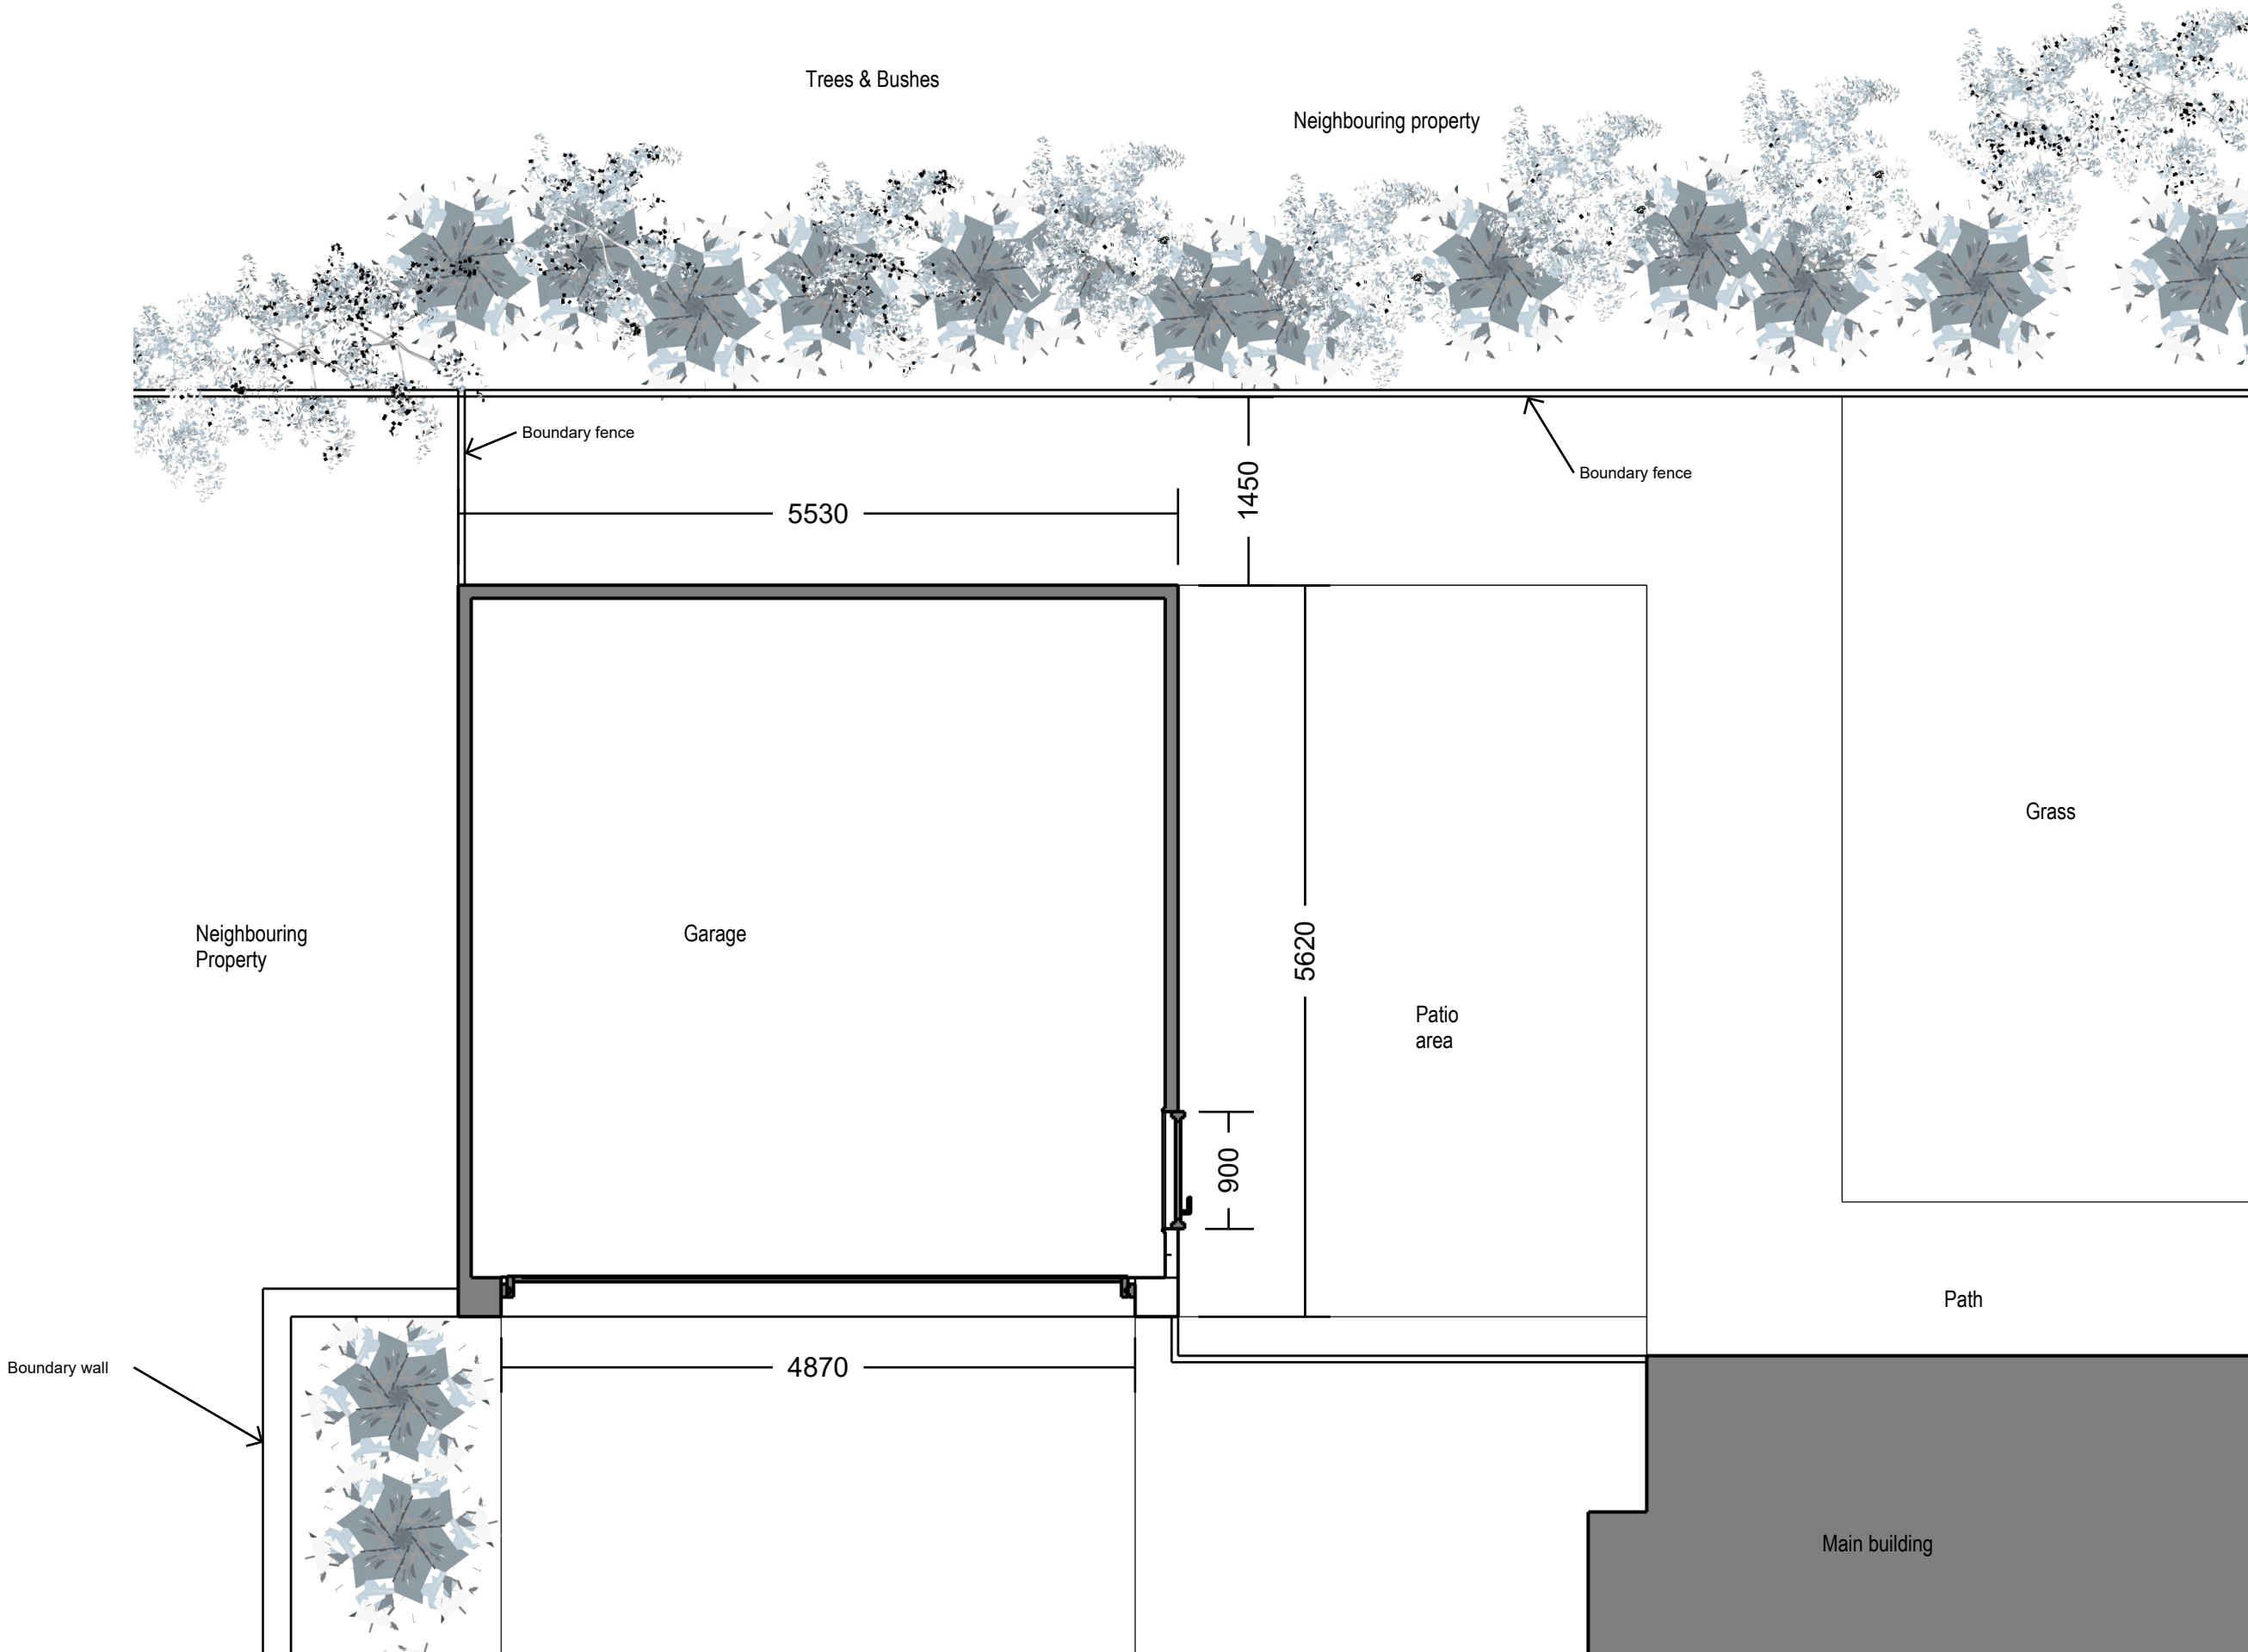

Existing floor plan @ 1:50



5 Heyrose, Thurcroft, Sunderland, SR3 2FG
gbne.ltd@gmail.com
Paul 07710534883
Steven 07814355782

Garage Extension

43 Saltwick
Gardens
Whitley Bay
NE25 9GJ


Document Date:
August 24

Document Phase:
Planning Drawings

rev.	date	remark
1	13/08/24	plan revision X

Existing floor plan

A1.3

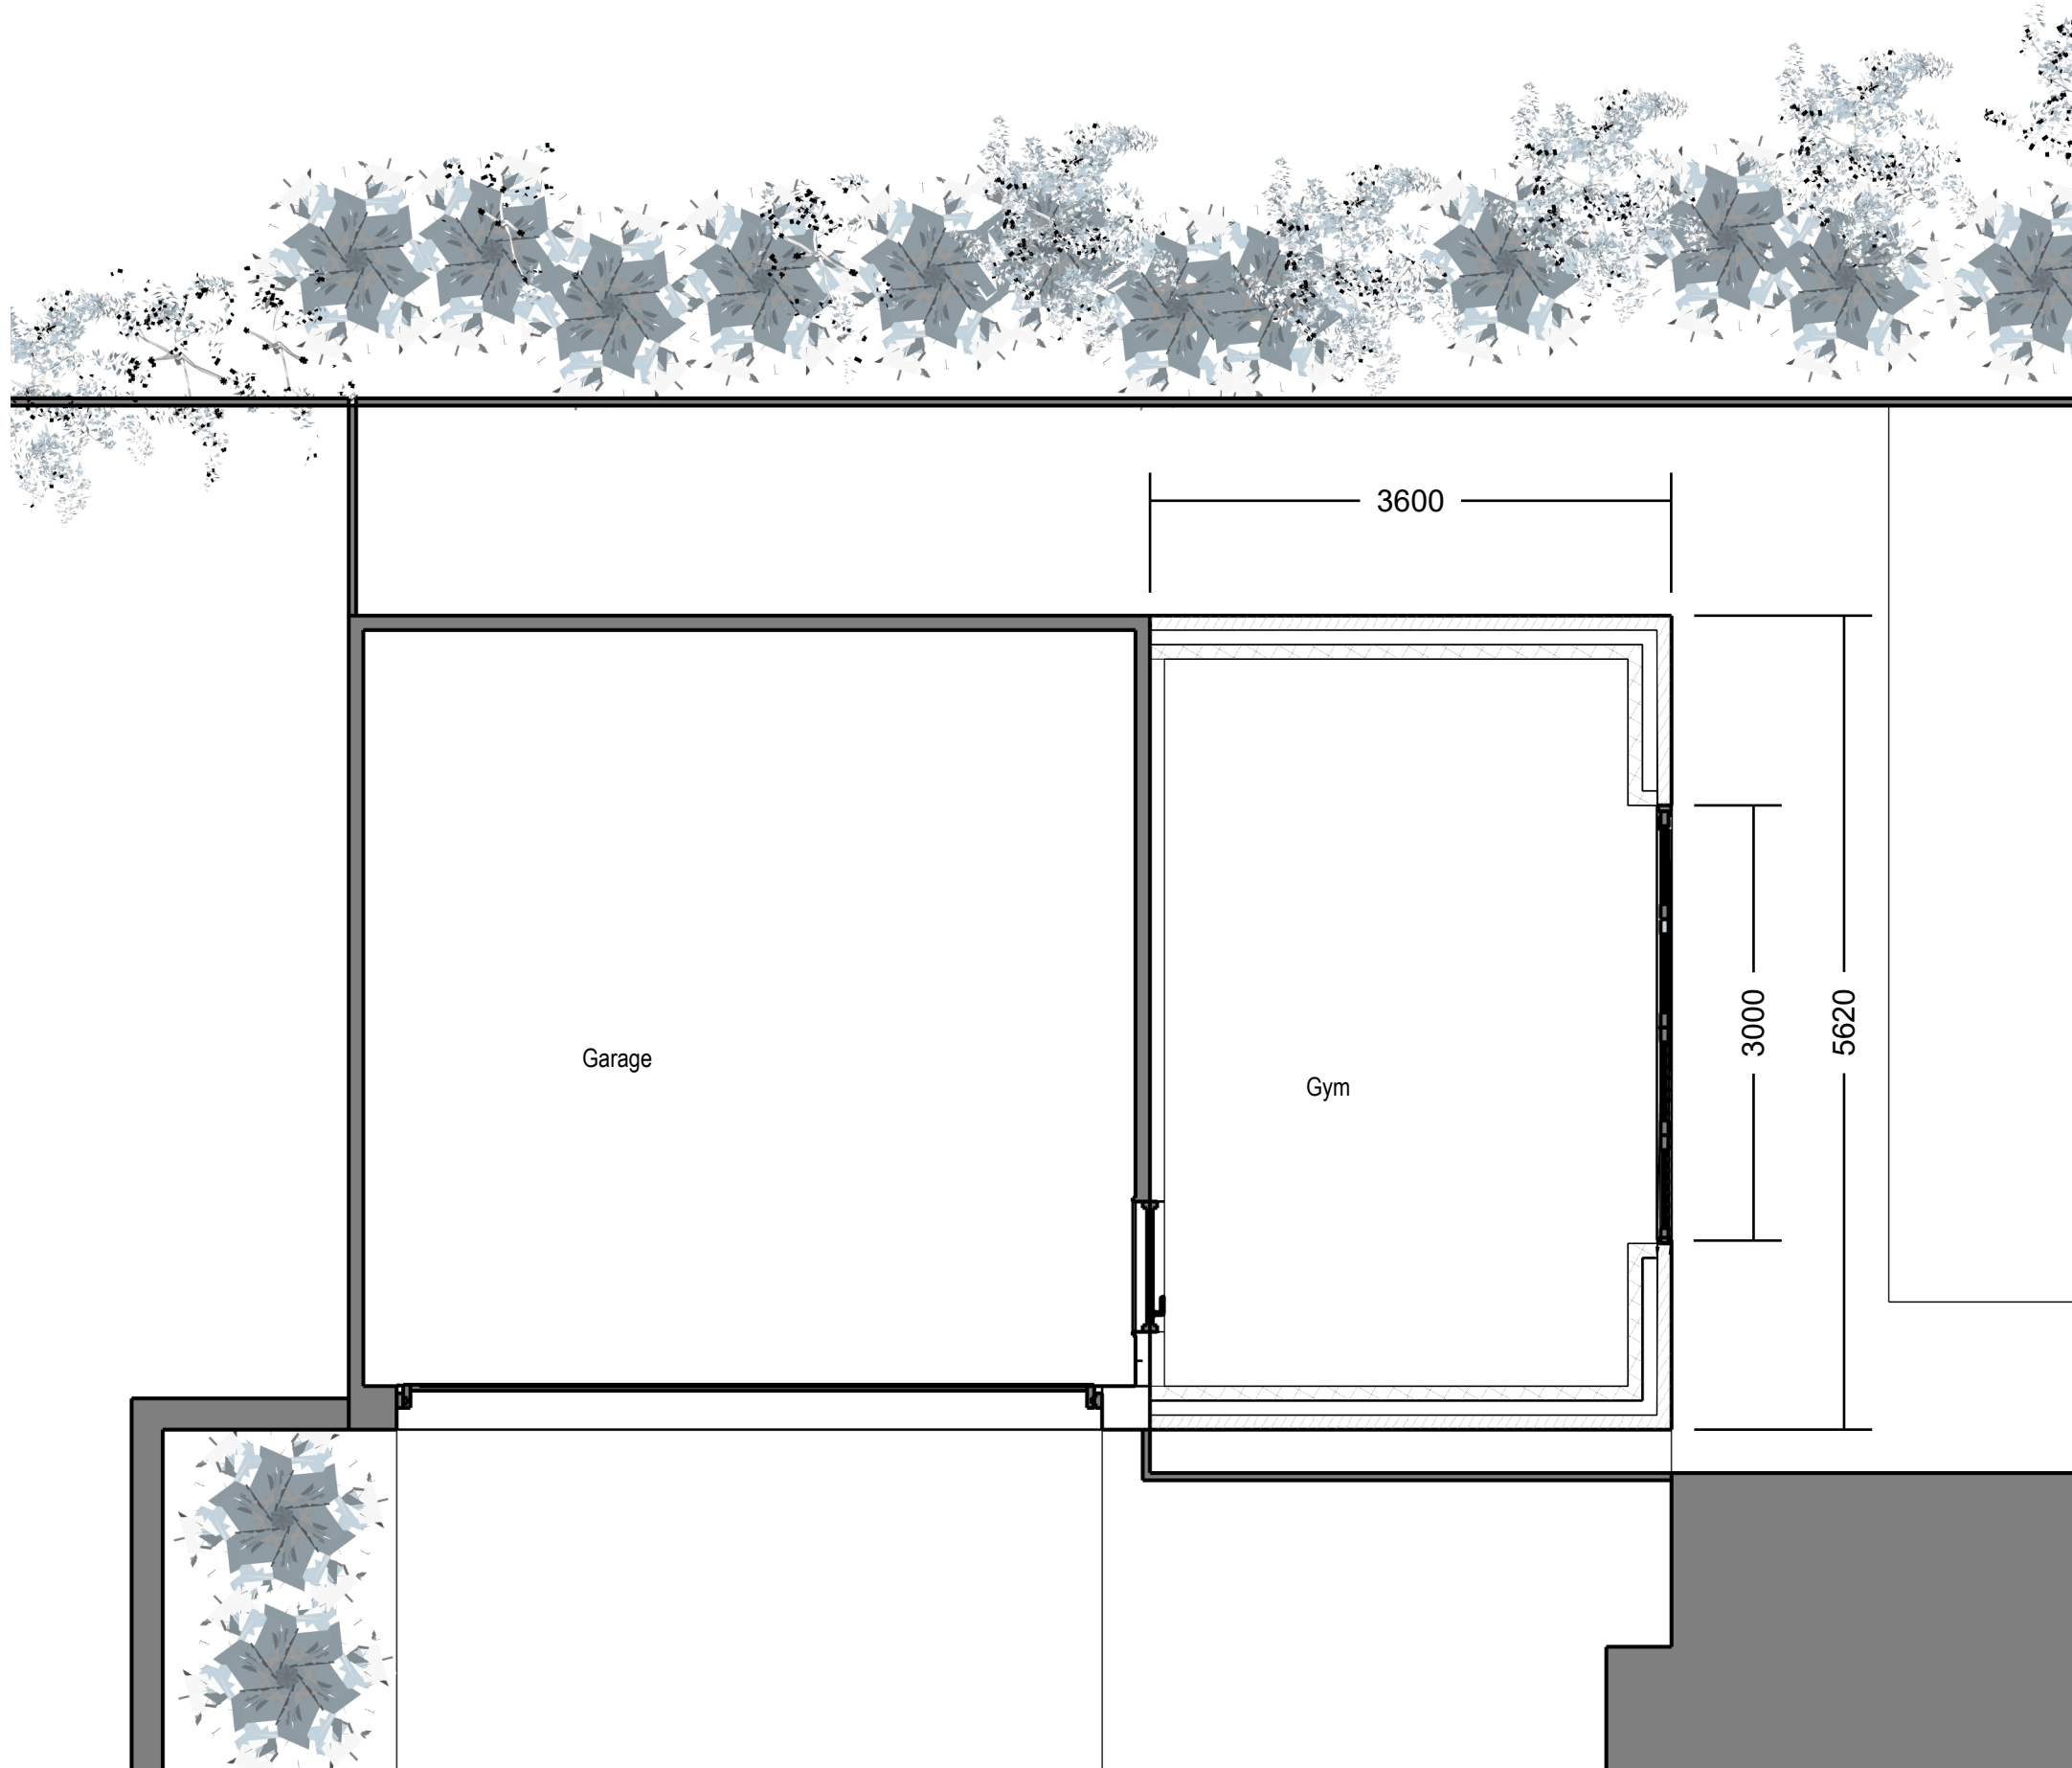

Proposed floor plan @ 1:50

gb

BUILDING

NORTH EAST LTD

5 Heyrose, Thurcroft, Sunderland, SR3 2FG

gbne.ltd@gmail.com

Paul 07710534883

Steven 07814355782

Garage Extension

43 Saltwick Gardens
Whitley Bay
NE25 9GJ

Document Date:

August 24

Document Phase:

Planning Drawings

rev.	date	remark
1	13/08/24	plan revision X

Proposed floor plan A4

A1.4

© Paul Graham

The use of these plans and specifications is restricted to the original site for which they were prepared. Re-use, reproduction or publication by any method in whole or in part is prohibited, unless authorised by GB Building North East Ltd. Ownership of the design, plans and specifications is solely with GB Building North East Ltd.



5 Heyrose, Thurcroft, Sunderland, SR3 2FG
gbne.ltd@gmail.com
Paul 07710534883
Steven 07814355782

Garage Extension

43 Saltwick
Gardens
Whitley Bay
NE25 9GJ

Document Date:
August 24

Document Phase:
Planning Drawings

rev.	date	remark
1	13/08/24	plan revision X

3D visuals NTS